




Neighbouring property 'Pipkins' - Precedent for accommodation in roof space

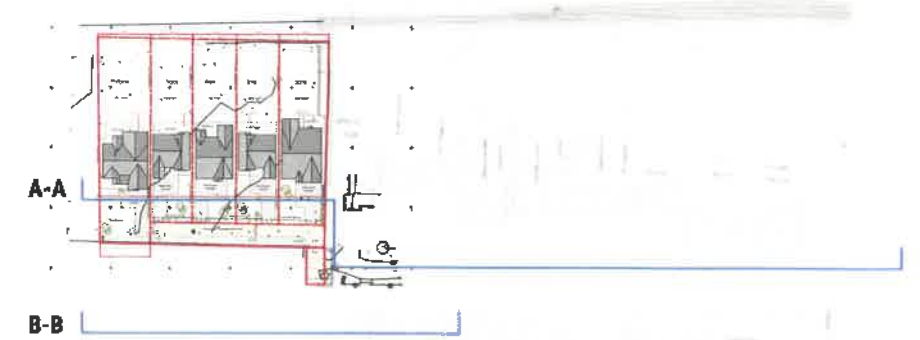

Street Elevation B-B | 1:300

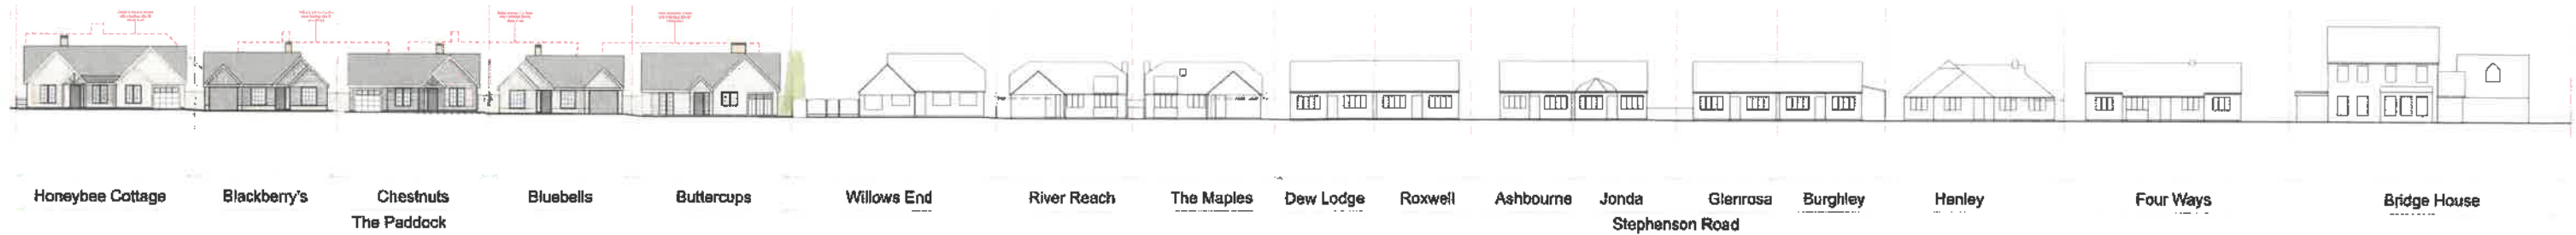

Street Elevation A-A | 1:300

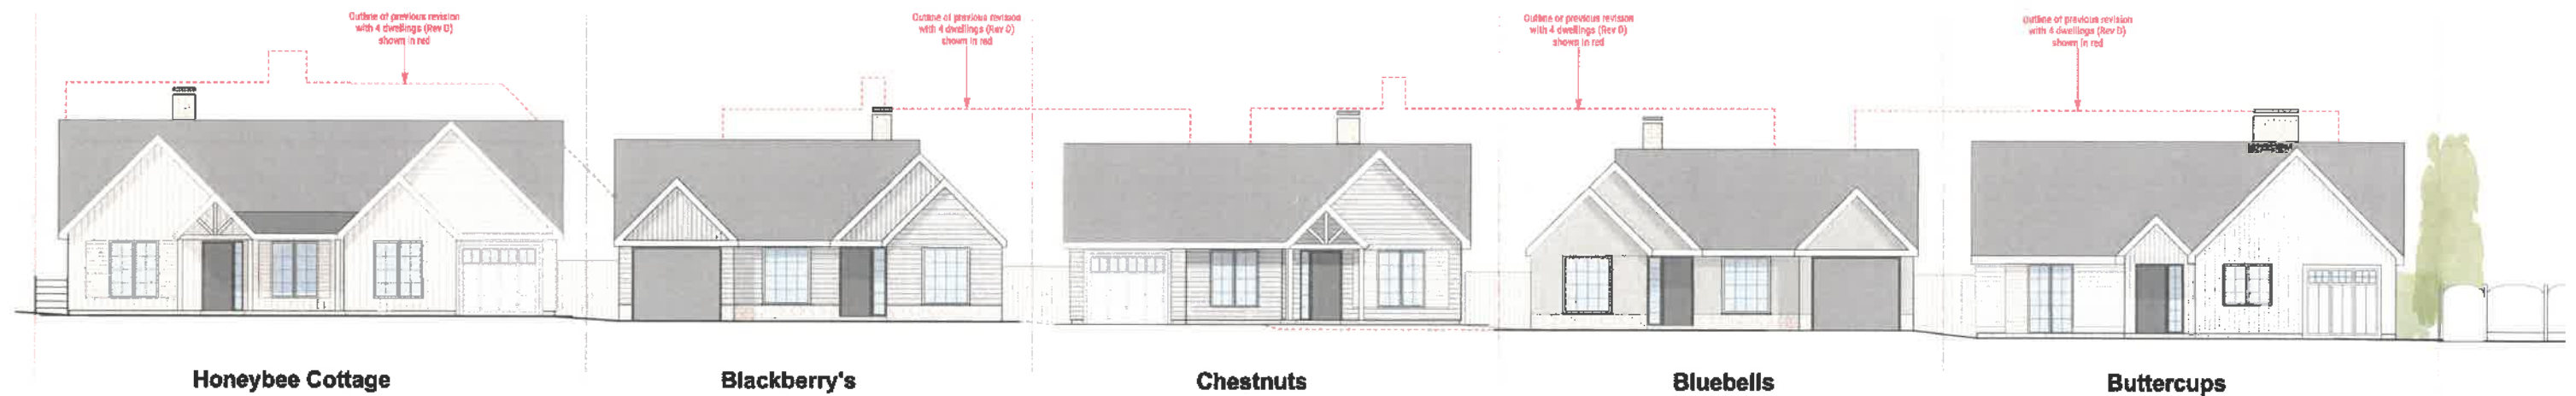

South Elevation - The Paddock | 1:100



South Elevation with estate fencing in front - The Paddock | 1:100